

100 CAMLOTT DRIVE
FOND DU LAC, WI 54635
PHONE: (920) 826-9800
FAX: (920) 826-9801

EXCEL
ENGINEERING INC.

OWNER:
BARGAIN'S GALORE
THRIFT STORE
WEST MAIN STREET
WAUPUN, WI


PROJECT:
RETAIL RENOVATIONS
WEST MAIN STREET
WAUPUN, WI

DATE: JAN. 8, 2008
DESIGN NO.: 714200

SHEET


A2.0

2007 © EXCEL ENGINEERING INC.

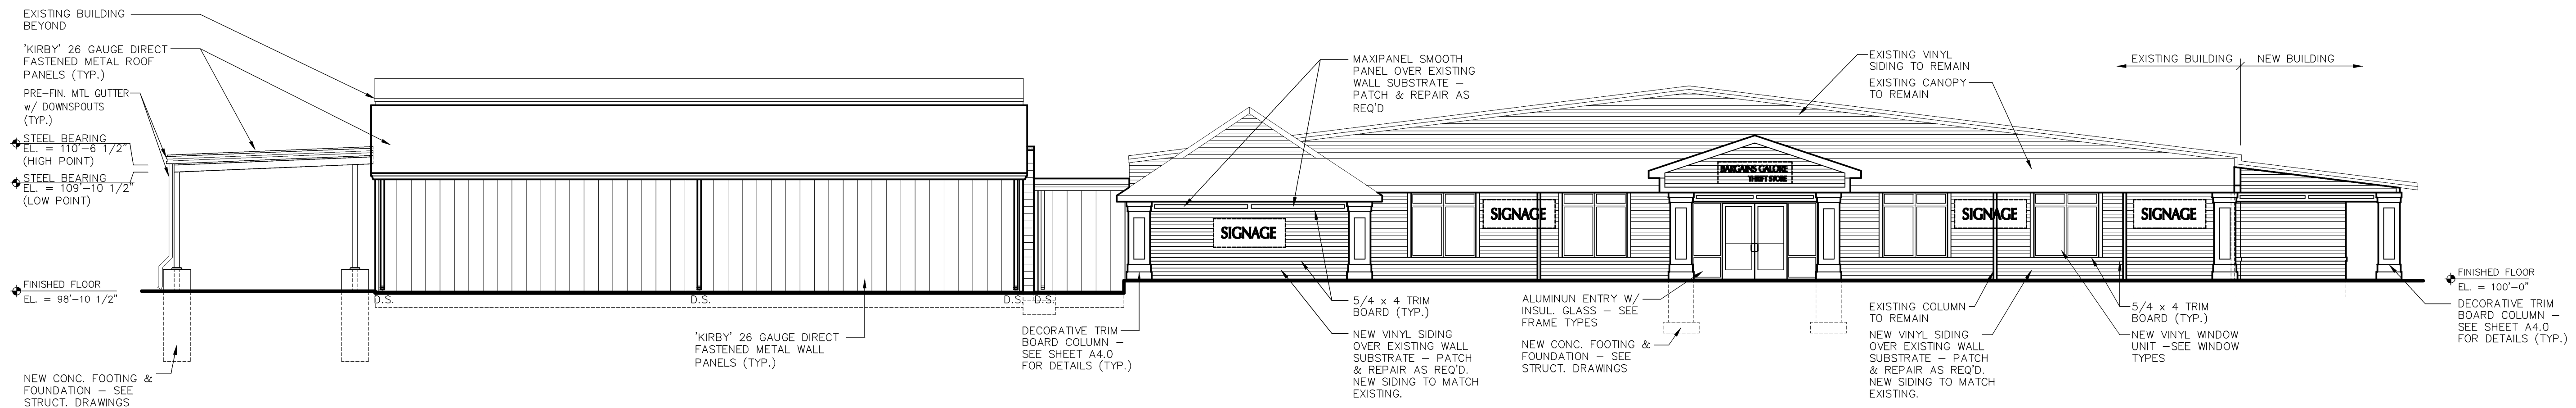

SOUTH ELEVATION

SCALE: 1/8" = 1'-0"

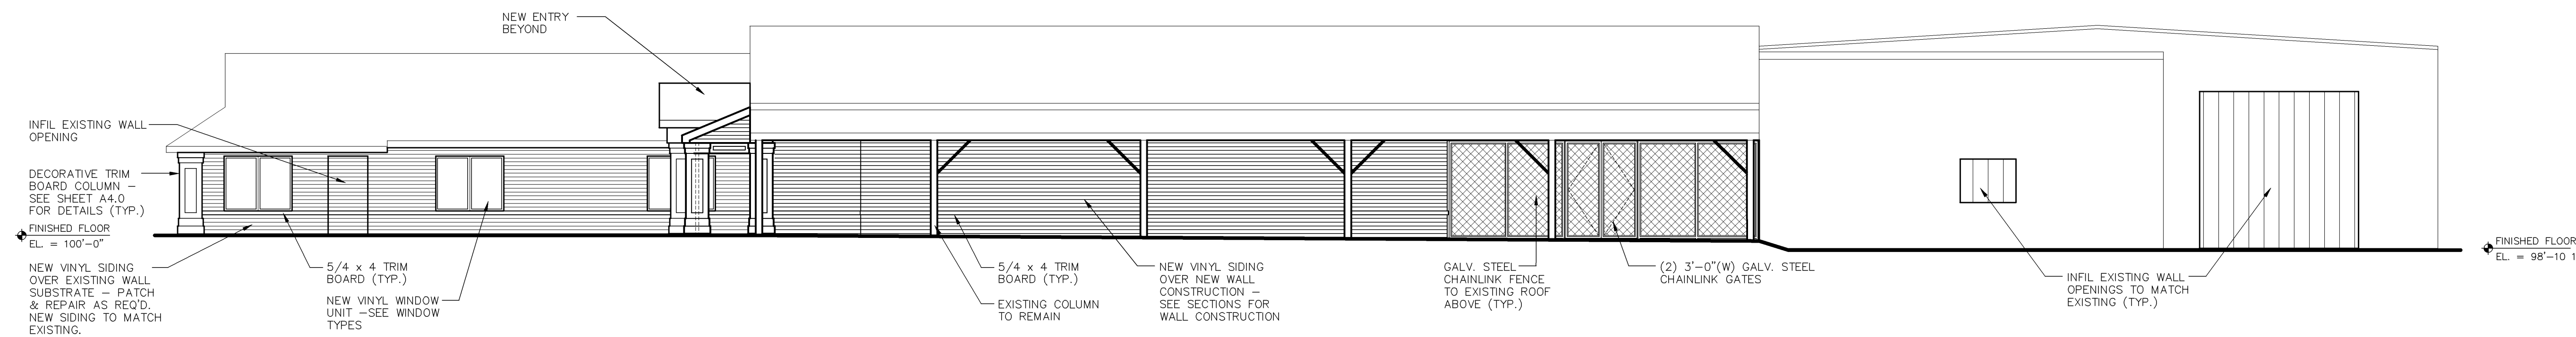


EAST ELEVATION

SCALE: 1/8" = 1'-0"

TRIM SPECIFICATIONS:

- MANUFACTURER:** MIRATEC OR EQUIVALENT
- CONSTRUCTION:**
- TREATED EXTERIOR COMPOSITE TRIM
 - 5/4" NOMINAL THICKNESS W/ SMOOTH FACE
 - INSTALL PER ALL MANUFACTURER'S DETAILS AND SPECIFICATIONS
 - FACTORY PRIMED WITH MILDEW RESISTANT PRIMER ALL (4) SIDES
 - PRIME ALL FIELD CUT EDGES PER MANUFACTURER'S SPECIFICATIONS
 - ALL JOINTS SHALL BE CAULKED PER MANUFACTURER'S SPECIFICATIONS WITH COLOR TO MATCH TRIM FINISH
 - PREFINISH WITH (2) COAT MASON SELECT 'DUCKBACK FINISH' BY PREFINISHED STAINING PRODUCTS, INC. OR EQUIVALENT
 - APPLY (1) FIELD COAT FINISH AFTER INSTALLATION
 - COLOR BY OWNER (PROVIDE SAMPLE FOR APPROVAL)
- WARRANTY:** MATERIAL - 25 YEAR STANDARD FINISH - 25 YEAR FINISH, 15 YEAR LABOR

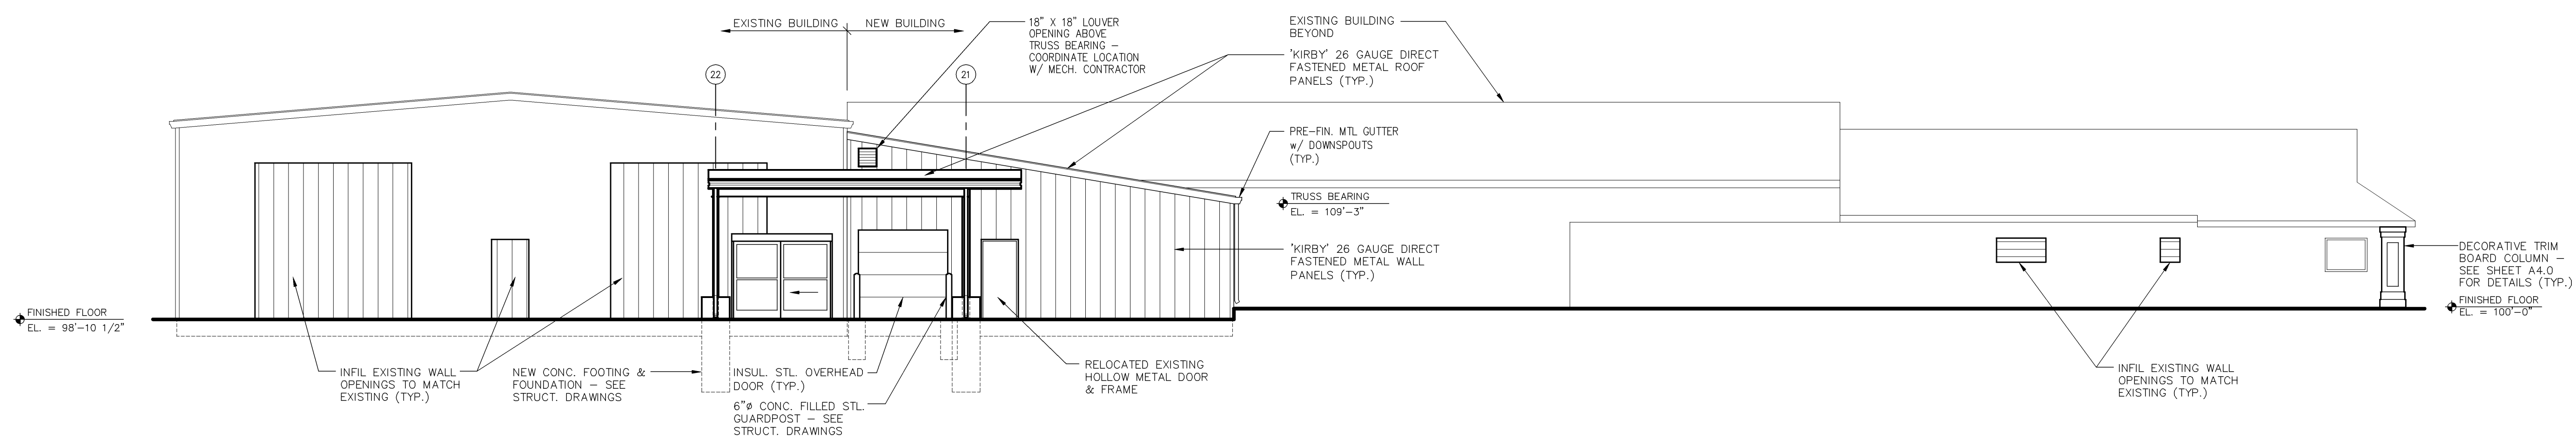

WEST ELEVATION

SCALE: 1/8" = 1'-0"